
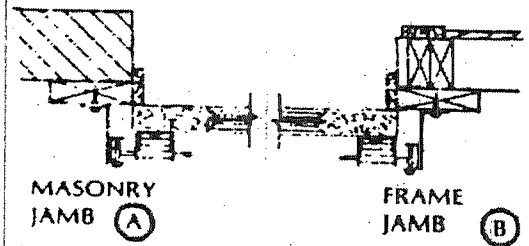


**SOUTHEASTERN
OVERHEAD DOOR CO., INC.**
11440 Merchant Dr.
Baton Rouge, LA 70809
Phone: 753-1595

EXTEND THESE THREE (3) 2 X 6 TO AT LEAST ONE (1) FOOT ABOVE OPENING

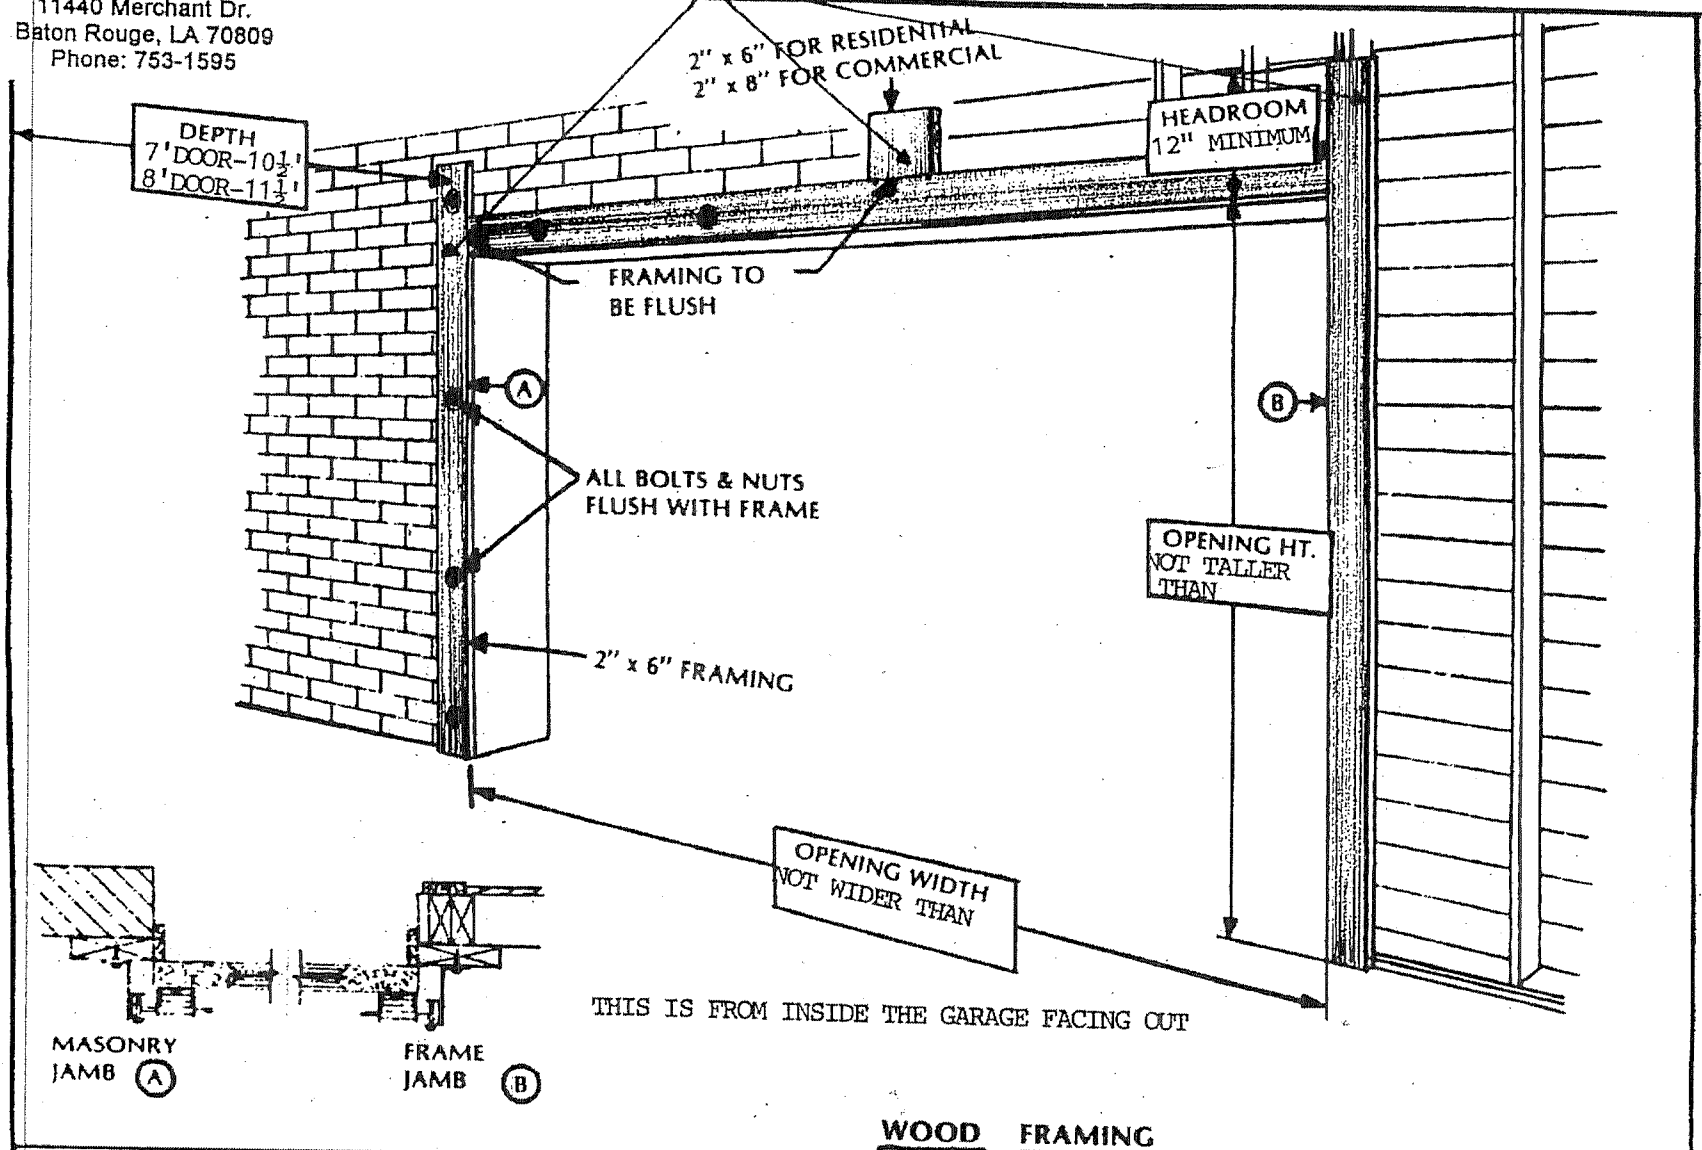

MASONRY JAMB (A)

FRAME JAMB (B)

THIS IS FROM INSIDE THE GARAGE FACING OUT

WOOD FRAMING

| | | | |
|--------------|-----|-----|------------|
| DOOR MODEL | | | |
| TYPE OF JAMB | (A) | (B) | FAX NUMBER |